


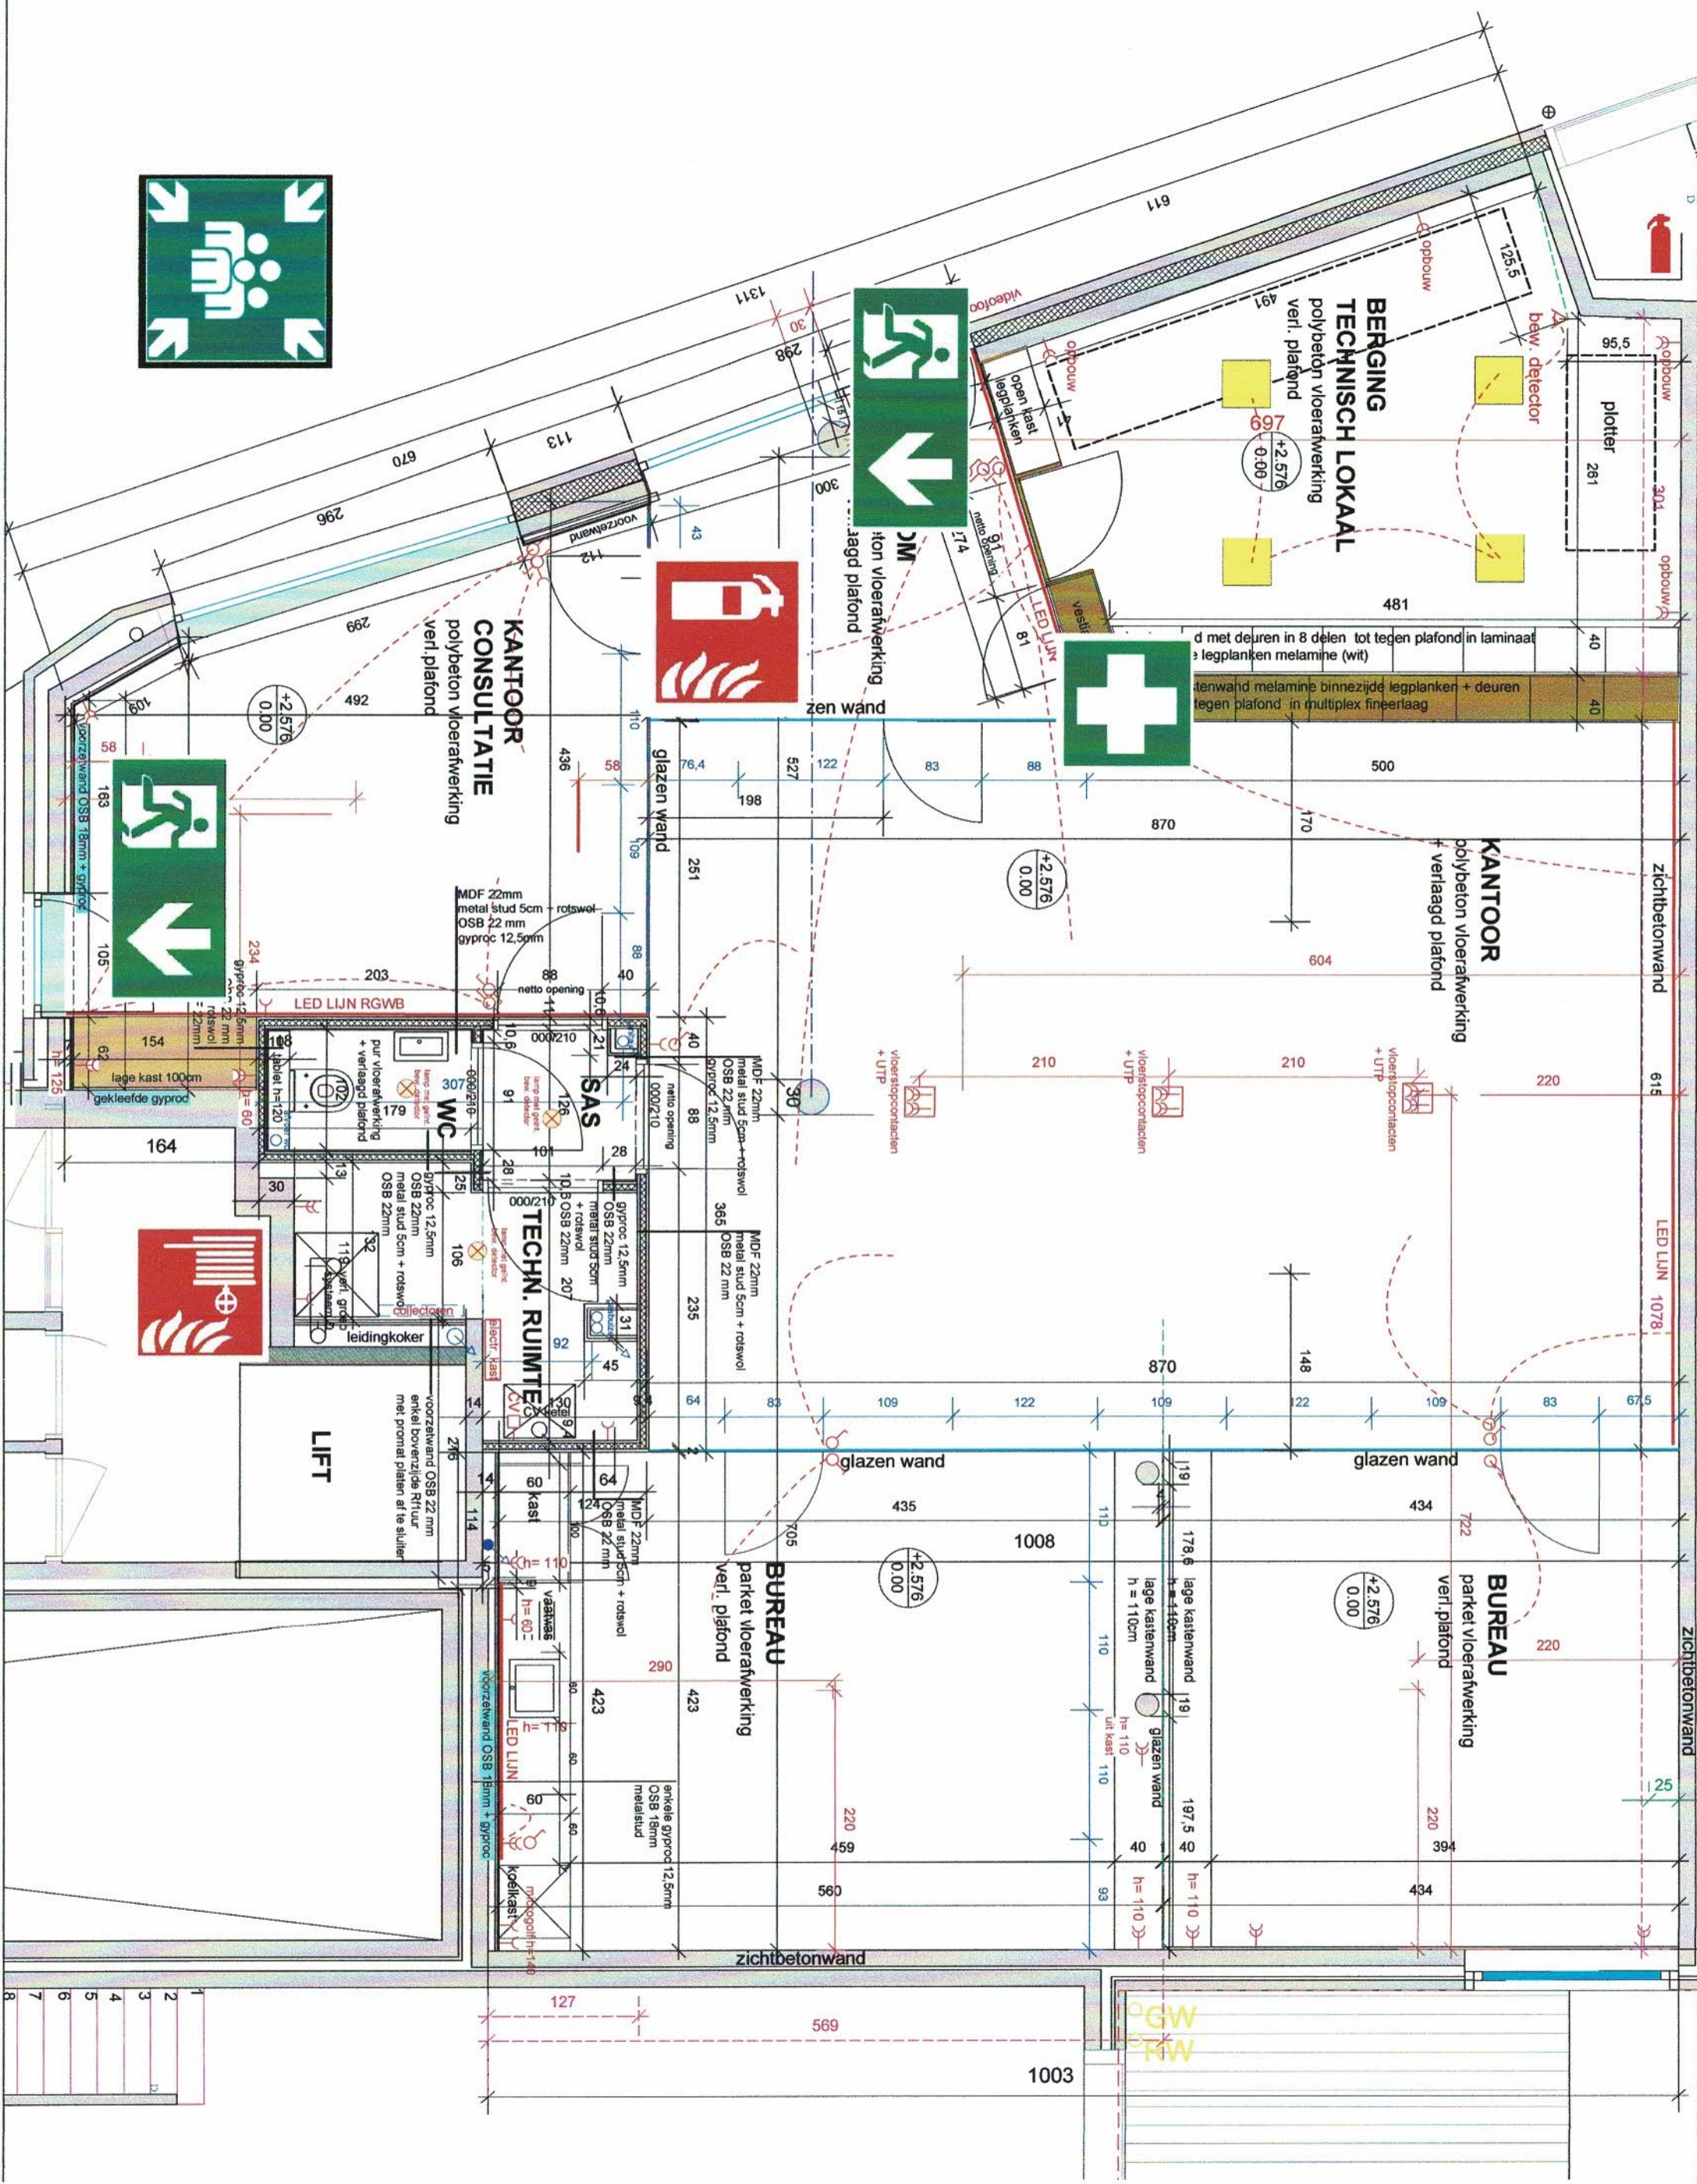

LIFT



1
2
3
4
5
6
7
8

d met deuren in 8 delen tot tegen plafond in laminaat  
 ↳ legplanken melamine (wit)

tenwand melamine binnezijde legplanken + deuren  
 tegen plafond in multiplex fineerlaag

MDF 22mm  
 metal stud 5cm  
 OSB 22 mm  
 gyproc 12,5mm

MDF 22mm  
 metal stud 5cm + rotswol  
 OSB 22 mm  
 gyproc 12,5mm

MDF 22mm  
 metal stud 5cm + rotswol  
 OSB 22 mm  
 gyproc 12,5mm

MDF 22mm  
 metal stud 5cm + rotswol  
 OSB 22 mm  
 gyproc 12,5mm

anklele gyproc 12,5mm  
 OSB 18mm  
 metalstud

lage kastenwand  
 h = 110cm  
 uit kast 110

lage kastenwand  
 h = 110cm  
 uit kast 110

glazen wand  
 h = 110

glazen wand  
 h = 110

LED LIJN  
 10781

LED LIJN  
 1003